
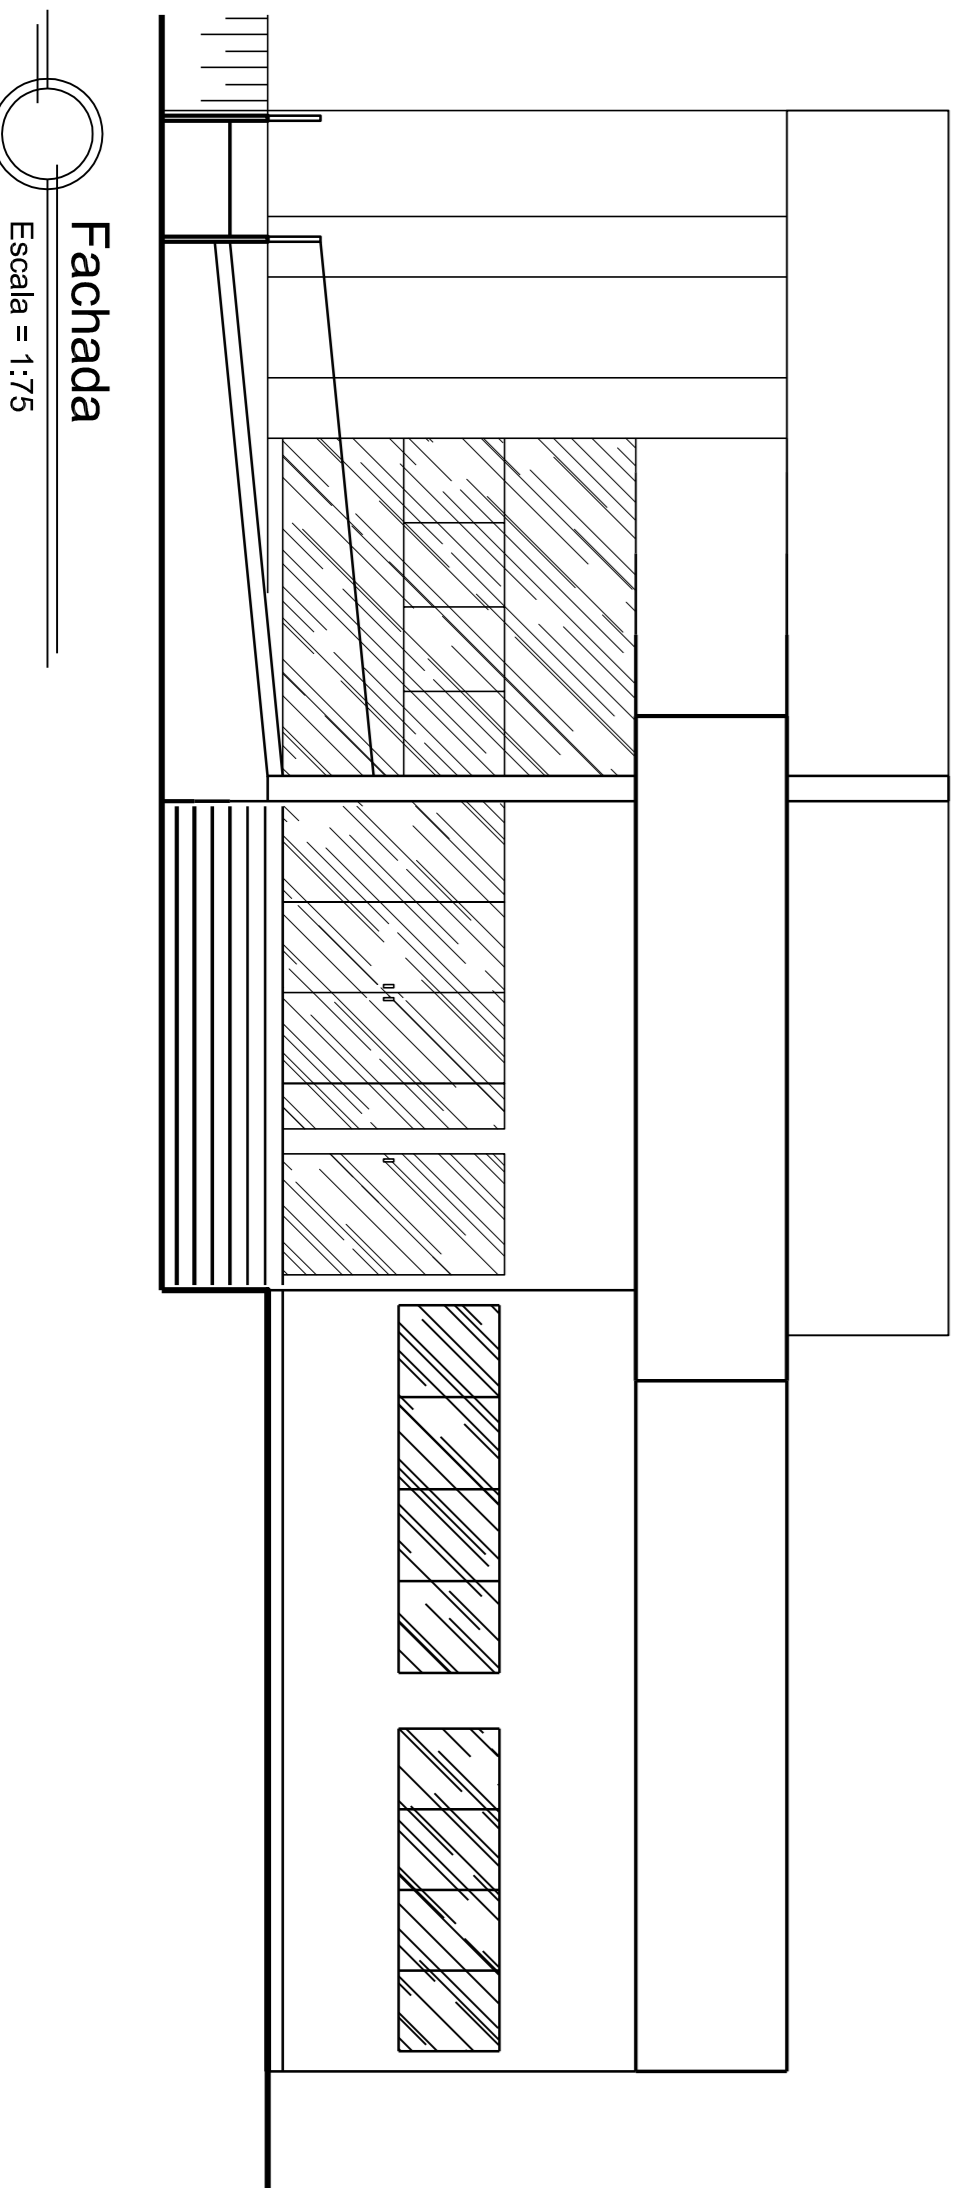
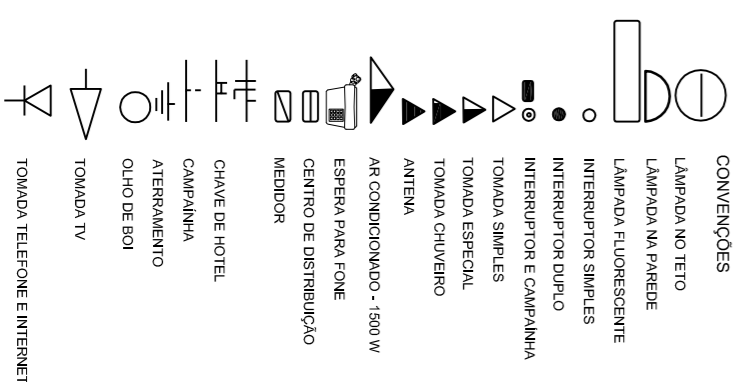
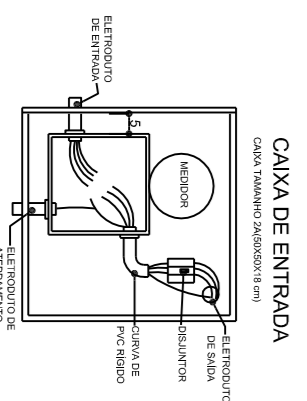


QUADRO DE CARGAS

Nº DO CD	Nº DO CIRCUITO	LAMPADAS (W)	TOMADAS (W)	CARGA (W)	DISJUNTOR (A)		
1	18	54		6.360	25		
2			40	4.000	25		
3			18	10.800	30		
4			16	20.800	30		
RESERVA							
TOTAL	16	54	40	18	16	41.960	40

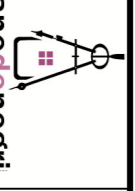

		Rua Augusto Liska, 571 Victor Graeff - RS Fones: (54) 9114-4816 / 3338-1024 lisianedengri@hotmail.com		LISIANE DE NEGRI CAD 258235-5	
OBRAS CAMARA DE VEREADORES		Local RUA FRIDOLDO FISCHER - VICTOR GRAEFF / RS			
Proprietário (a) CAMARA MUNICIPAL DE VEREADORES DE VICTOR GRAEFF				assinatura	
Projeto FACHADA, INST. ELÉTRICA, INST. SANITÁRIA.					
Data DEZ / 2013		Escala 1:75		Área a ser Construída 436,48 m²	
				Prancha 2	